



PLAN VIEW
SCALE 1:250

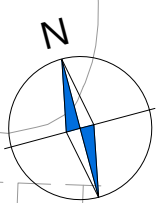


PARK STREET

EMERSON STREET

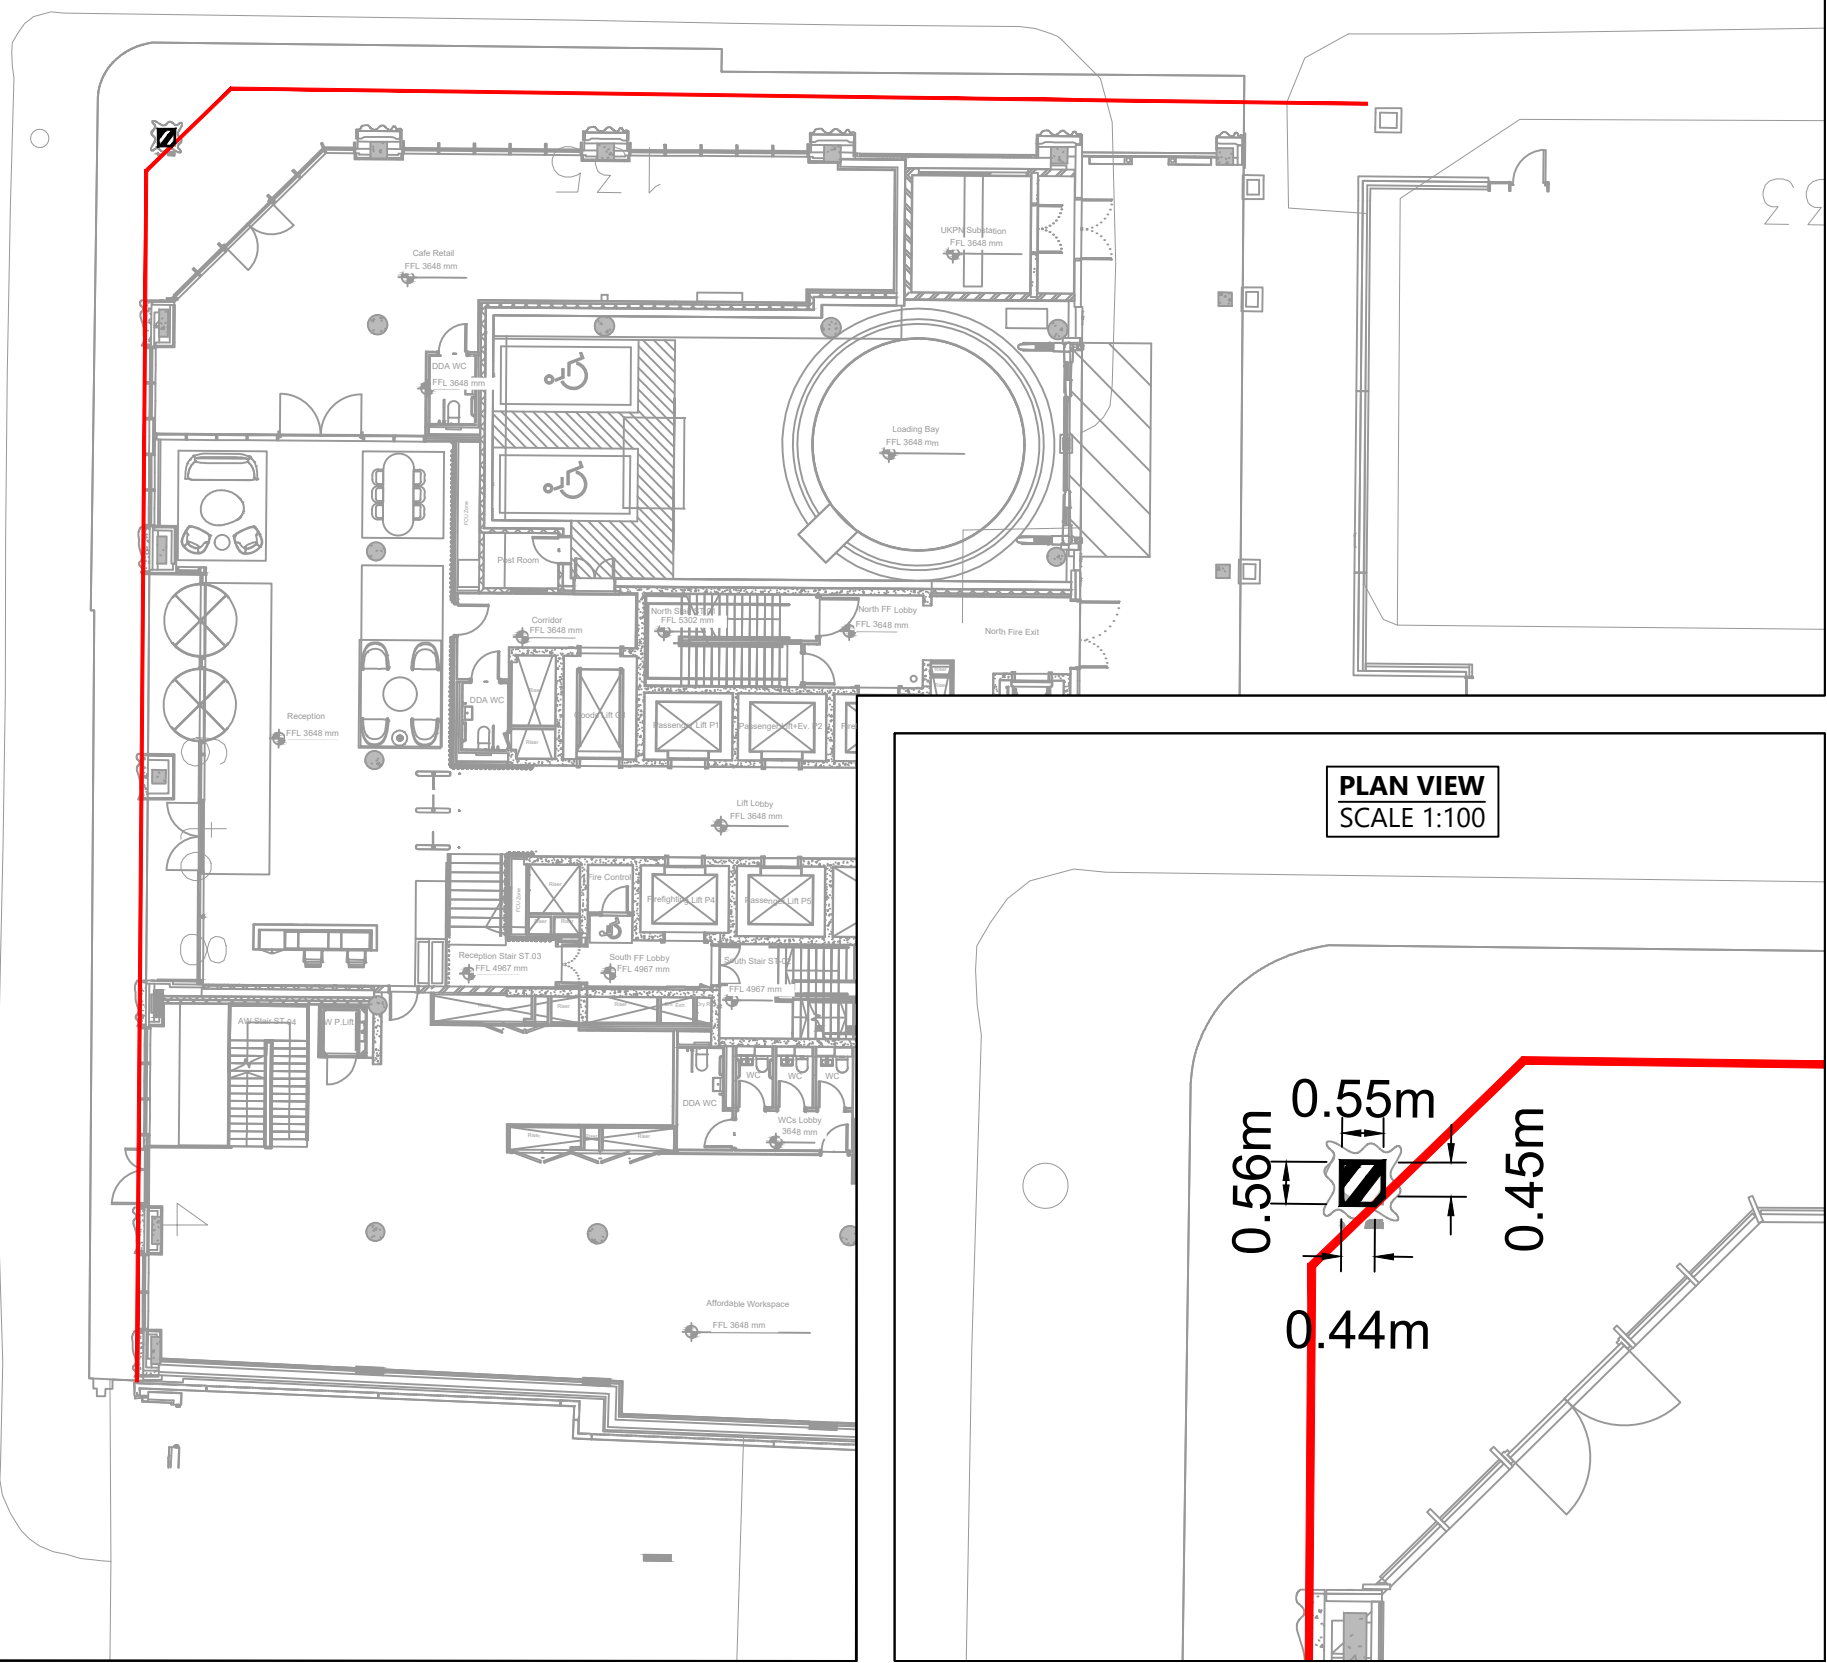

PLAN VIEW
SCALE 1:100

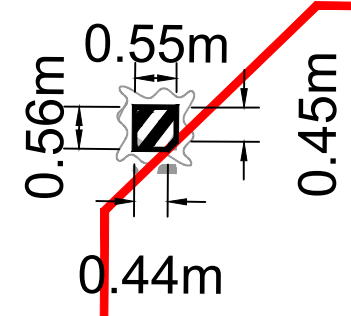

NOTES

1. Do not scale from this drawing.
2. This drawing to be read & printed in colour.
3. This drawing is for illustrative purposes only.

KEY:

	SITE BOUNDARY
	AREA TO BE STOPPED UP

Rev	Details	REVISION HISTORY			Drawn	Checked	Date

Status: Preliminary For Approval For Construction
 For Information For Tender As Built

Client: **LBS Properties Ltd**

Project: **135 Park Street**

Drawing Title: **Stopping Up Plan with Dimensions**

Scale: **as shown** Size: **A3**

Drawn by: **COS** Checked by: **RB** Date: **11.05.2022**

CANEPARO ASSOCIATES
Transport Planning & Highway Design
21 Little Portland Street • London • W1W 8BT • Tel. 020 3617 8200

Scheme Ref: 3420	Drawing No: 101	Sheet: 1 of 1	Rev: ...
----------------------------	---------------------------	-------------------------	--------------------