

NOTES

1. Do not scale from this drawing.
2. This drawing to be read & printed in colour.
3. This drawing is for illustrative purposes only.

KEY:

- SITE BOUNDARY
- AREA TO BE STOPPED UP

Rev	Details	REVISION HISTORY	Drawn	Checked	Date
		Status: <input type="checkbox"/> Preliminary <input type="checkbox"/> For Approval <input type="checkbox"/> For Construction			
		<input checked="" type="checkbox"/> For Information <input type="checkbox"/> For Tender <input type="checkbox"/> As Built			

Client: LBS Properties Ltd

Project: 135 Park Street


Drawing Title: Stopping Up Plan with Dimensions

Scale: as shown Size: A3

Drawn by: COS Checked by: RB Date: 11.05.2022

CANEPARO ASSOCIATES
 Transport Planning & Highway Design
 21 Little Portland Street • London • W1W 8BT • Tel: 020 3617 8200

Scheme Ref: 3420 Drawing No: 101 Sheet: 1 of 1 Rev: ..

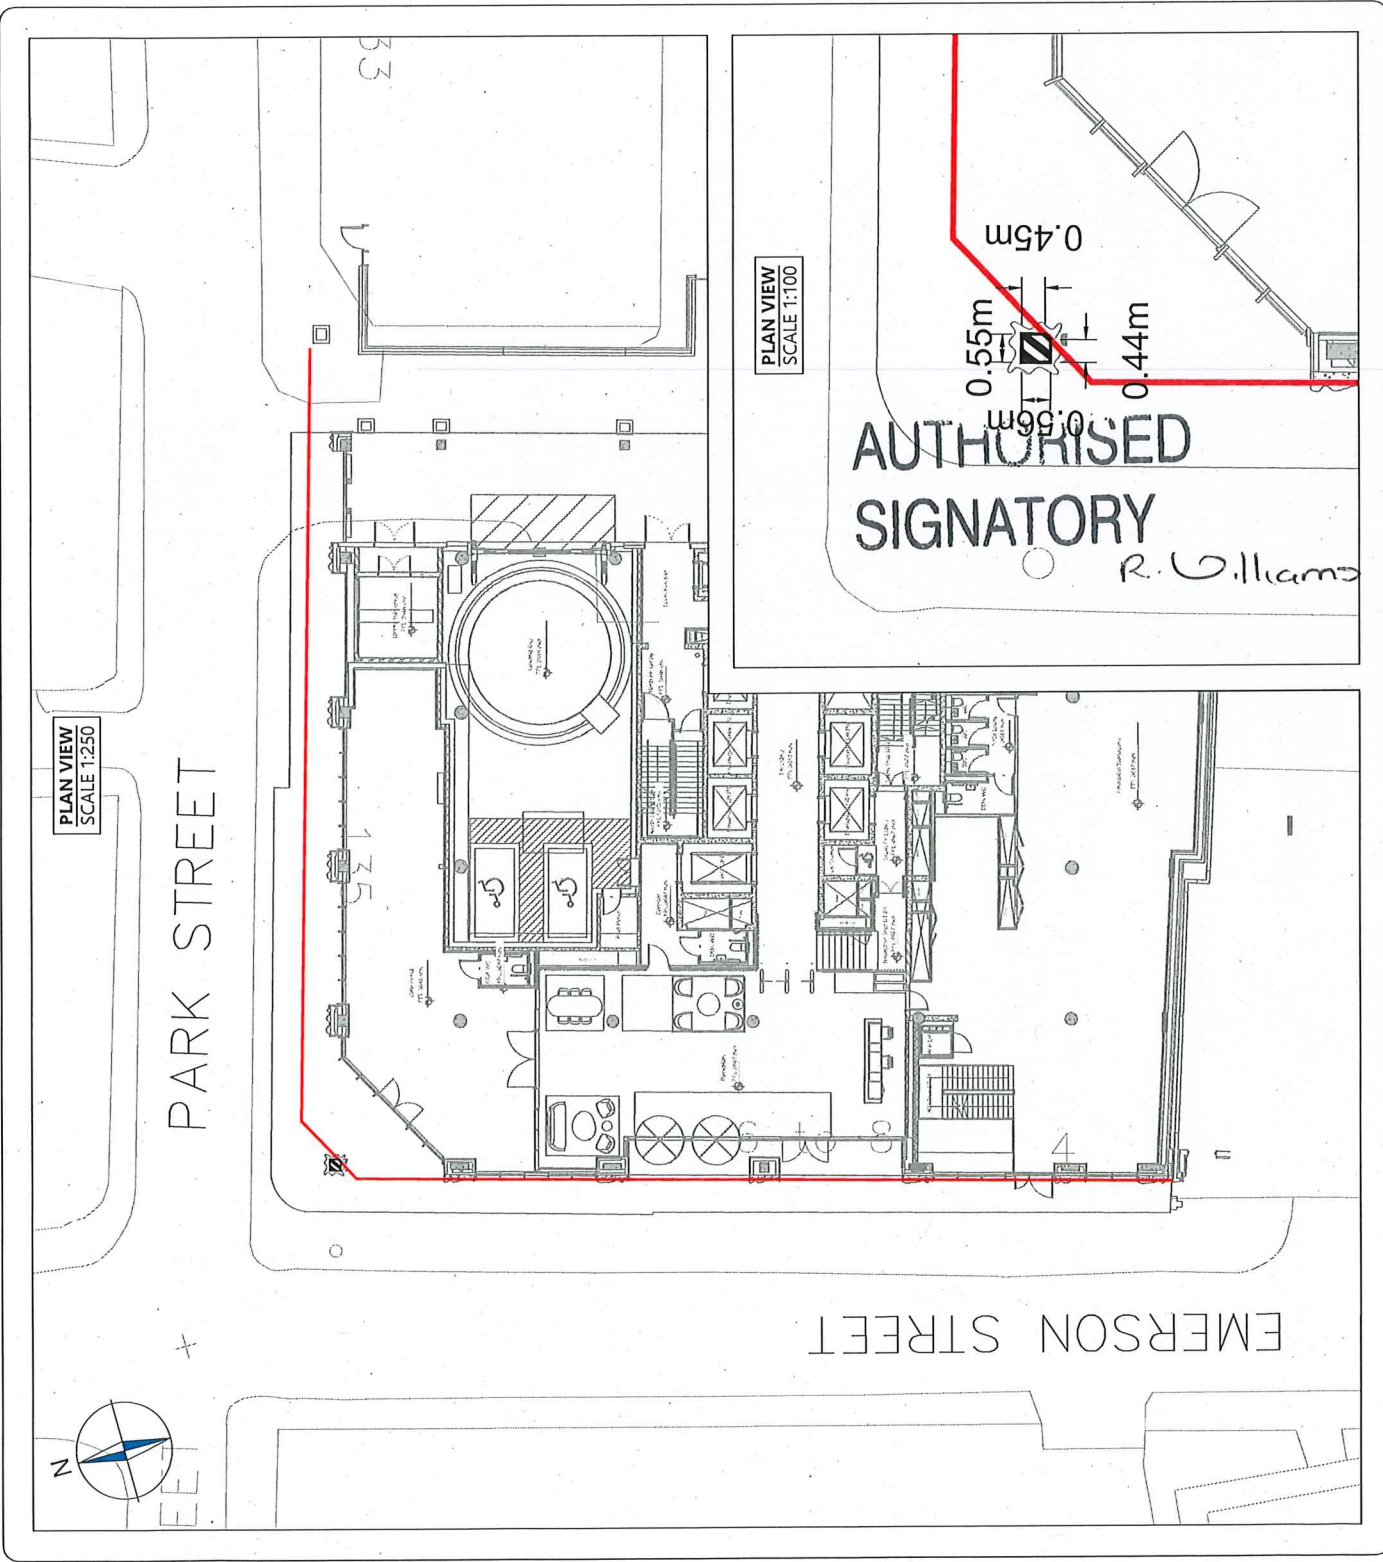

NOTE: The property of this drawing and design is vested in Caneparo Associates Ltd. It must not be copied or reproduced in any way without their prior written consent. © Caneparo Associates Ltd. Registered in England. No. 9930032. All rights reserved.