

DODDINGTON GROVE HOUSING ESTATE

WESTCOTT ROAD

CHAPTER ROAD

Legend

- P1 Towers with Slides
 - P2 New drop curb to entrance
 - P3 Net climbing structure
 - P4 Quiet zone
 - P5 Trampoline
 - P6 Basket swing
 - P7 Ping pong table
 - P8 4m High Double swing
 - P9 Fitness area
 - P10 Raised mound (400mm- wetpour)
 - P11 Boulders
 - P12 Vertical logs
 - ▲ Entrance
-
- New fence - flat top railing at 900mm
 - New fence - flat top railing at 500mm
 - Timber top block seating
 - Concrete block seating
 - Stepping stones
 - Existing tree
 - New tree
 - Planting
 - Trellis planting
 - Nike Grind Surfacing
 - Tiger Mulch Surfacing
 - Root protection area
 - Raised mound
 - Fallen Tree
 - Tree Trunk
 - Bin
 - Fall zones


ERECT ARCHITECTURE
 228 Regent Studios, 8 Andrews Rd, London E8 4GN +44 (0)20 7254 6336

client: London Borough of Southwark
 project: Frederick's Playground
 title: Proposed Plan

scale: 1:100 at A1

rev.	date	description
02	15/03/2023	Revised Layout
03	24/03/2023	Revised Layout
04	13/06/2023	Revised- Tree strategy
05	21/07/2023	Issued for costing
06	22/08/2023	Re-issued for costing

drawing no. 22401 GA-11 revision 05

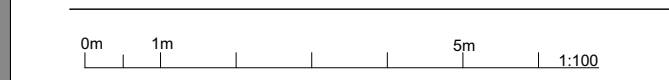

All drawings are copyright of erect architecture. do not scale from drawings. the contractor is to verify all dimensions on site prior to any manufacture