


PHASE DIAGRAM

PHASE 1	PHASE 2	PHASE 3	CYCLE PHASE	PED PHASE
GREEN: 25 RED: 5	GREEN: 25 RED: 5	GREEN: 15 RED: 5	GREEN: 5 RED: 5	GREEN: 7 BLACKOUT: 3 RED: 3

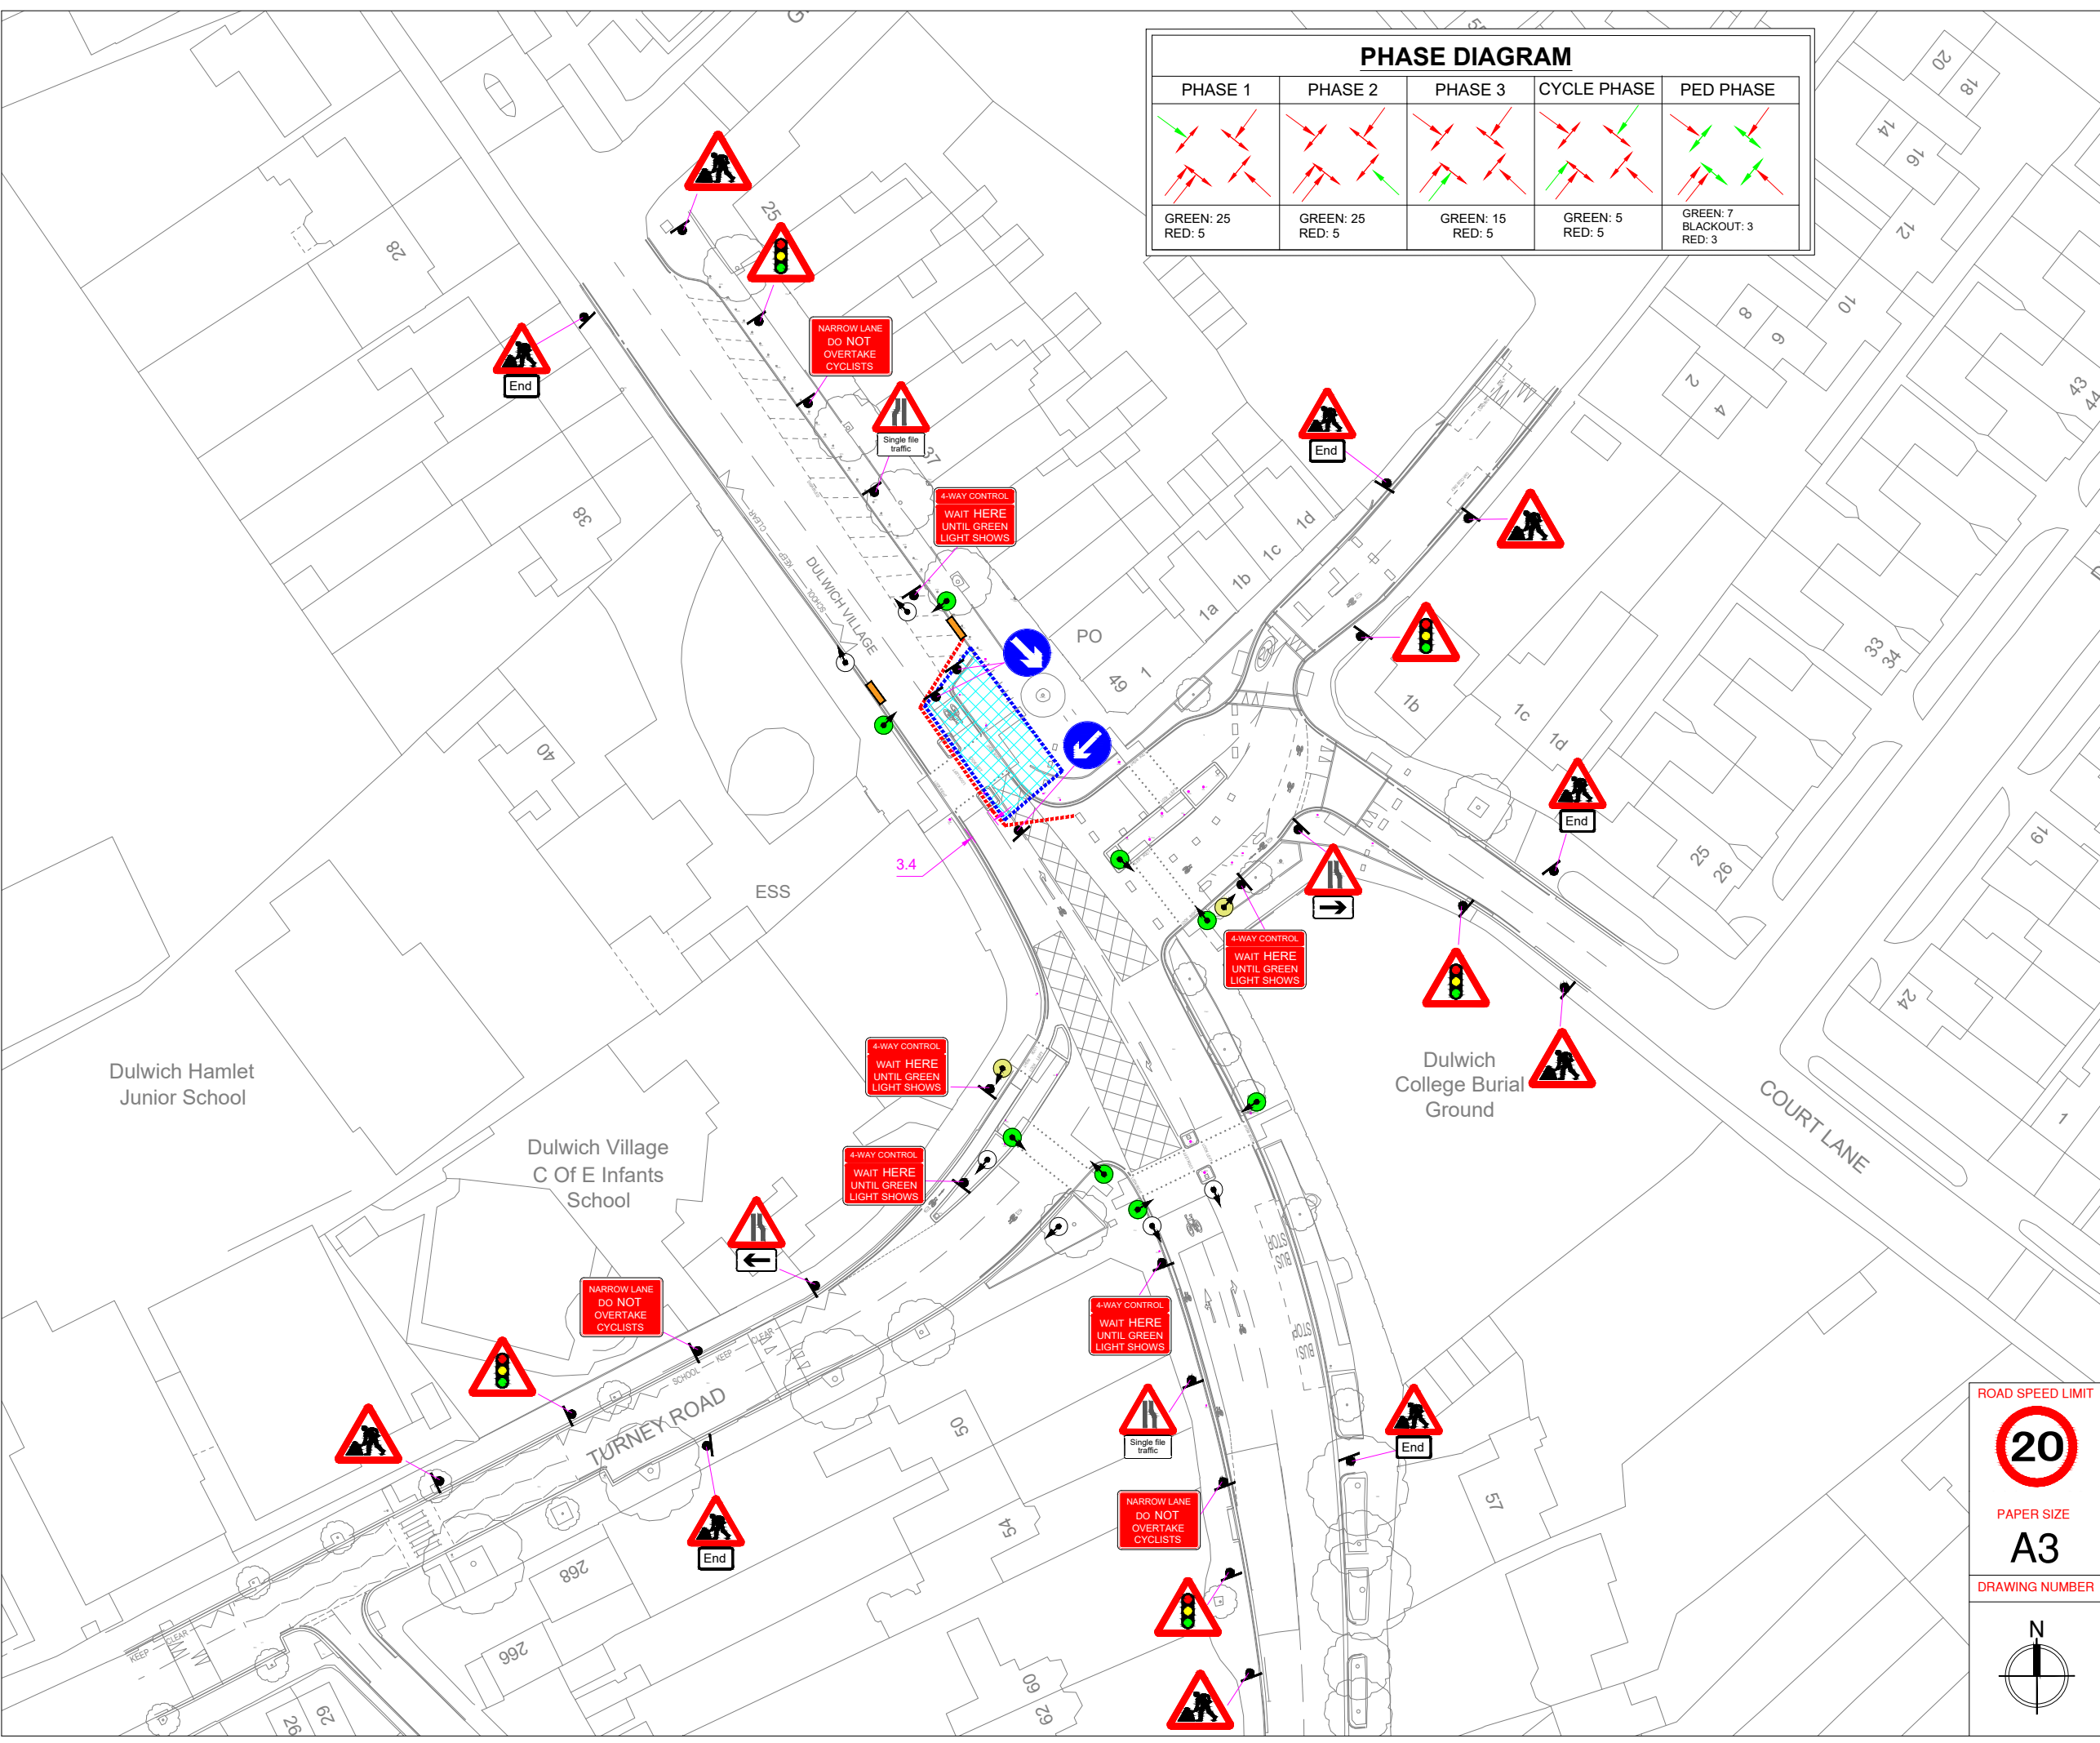

DO NOT SCALE FROM THIS DRAWING
All dimensions to be verified on site

NOTES

- All signs as per chapter 8. Distances between cones on a 30mph carriageway to be 5m minimum 9m maximum unless otherwise noted.
- All works / traffic management shall be in accordance with the traffic signs manual chapter 8, Safety at street works and road works a code of practice 2013, Traffic Signs Regulations and General Directions.
- Minimum no. hazard lamps: 9 per 6m hazard width.
- Distances between signs NOT to scale for purpose of clarity.
- Minimum sign size 750mm.
- Absolute Minimum 3.0m running lane width to be maintained.

LEGEND

	WORKS AREA		ASPECT OF SIGN VISION
	TRAFFIC CONES		BARRIER
	X 5		X 1
	X 5		X 2
	X 1		X 5
	X 1		X 3
	X 1		2 x RAMPS
	X 1		2 x PORTABLE CYCLE HEAD
	X 1		6 x PORTABLE SIGNAL HEAD
	X 5		8 x PORTABLE PEDESTRIAN SIGNAL HEAD

ROAD SPEED LIMIT

PAPER SIZE
A3

DRAWING NUMBER
MTS-DULWICH VILLAGE-SE21-TM-002

DRAWING TITLE
DULWICH VILLAGE, LONDON SE21, TRAFFIC MANAGEMENT

PRODUCED ON BEHALF OF
metro
traffic services ltd

metro Unit N6 Lympe Ind Est,
Kent CT21 4LR
traffic services ltd t: 01303 265700

DRAWN BY JMK DRAWN DATE 23/02/24

REVISION No. 002 REVISION DATE 27-05-24

COMMENTS TIMING MATRIX ADDED

REVISED BY JMK APPROVED BY JS