


S:\HIGHWAYS MAINTENANCE\SSM\02_SSDM_CONTENT_ARCH\REVISED\REVISED DETAILS\DRIVERS TO ROAD PAVEMENTS GENERAL\DRIVERS TO RECESSED COVERING

BLOCK PAVIOR ACCESS COVER DETAILS

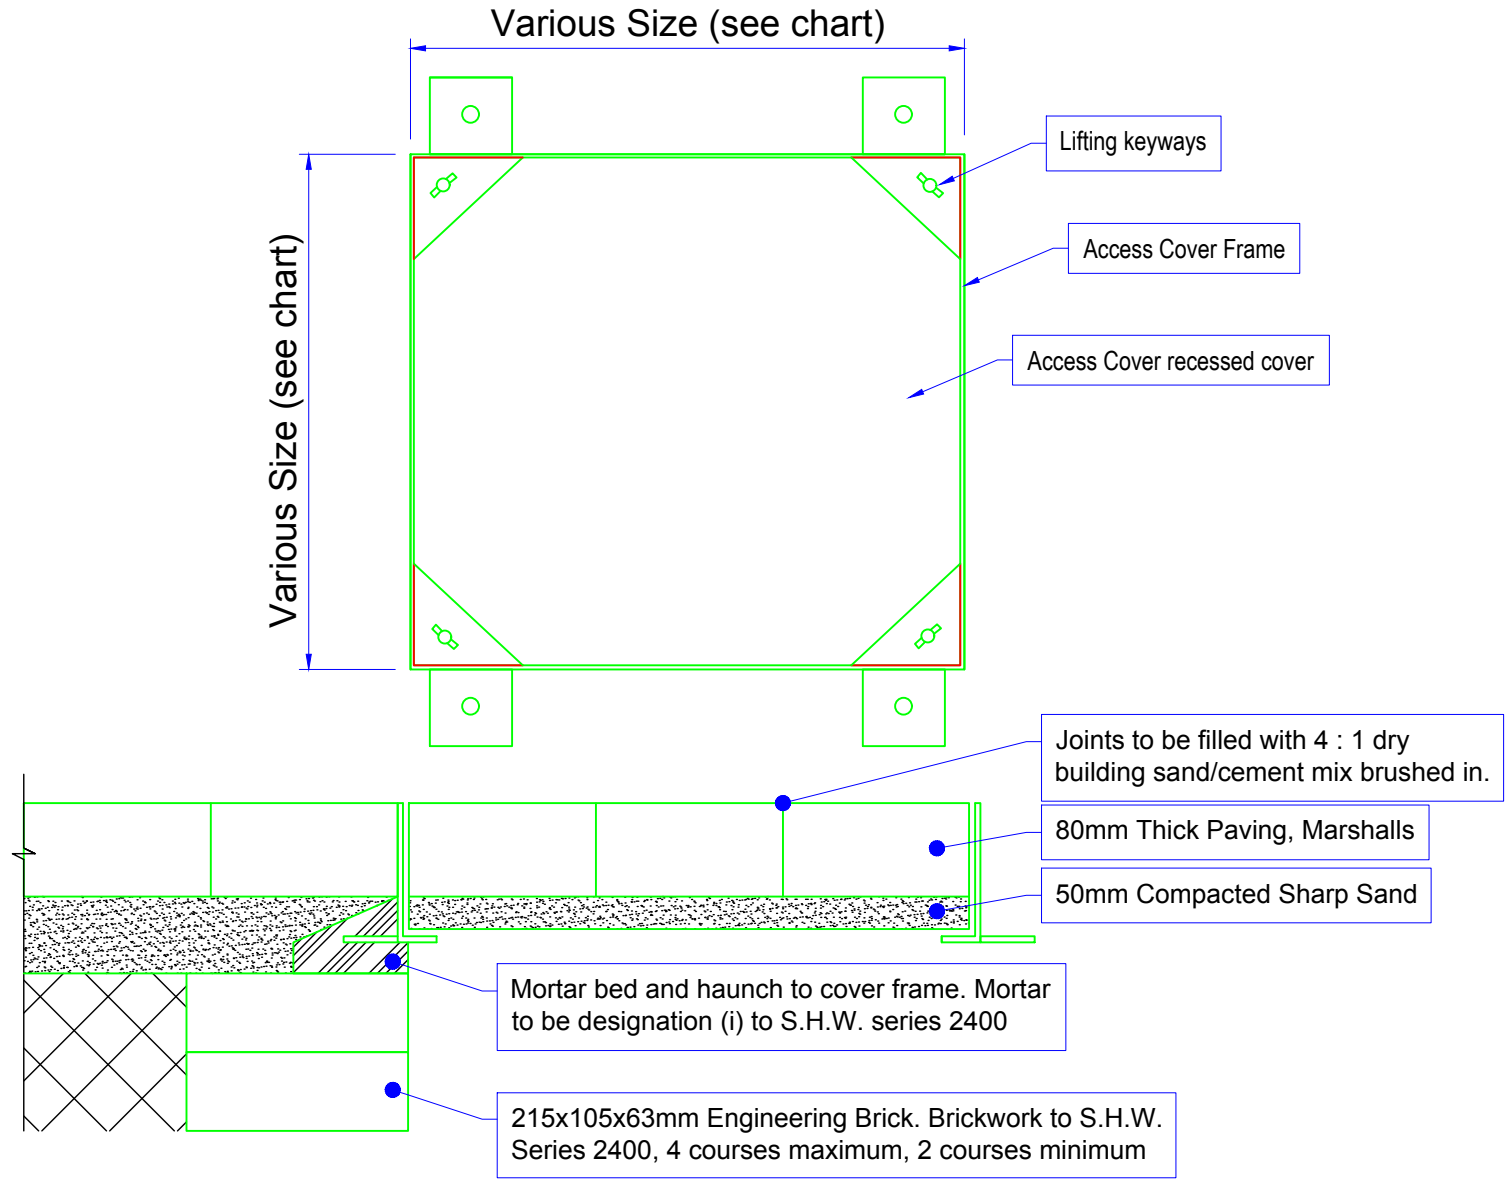

NOTES

1. All dimensions are in Millimeters
2. Carriageway Construction may vary depending on the existing construction and/or CBR values.
3. Base course construction varies according to traffic volumes

REV	DATE	REVISION DESCRIPTION / DETAILS	DRN BY	CHKD BY	APRVD BY



PROJECT:
SOUTHWARK STREETSCAPE DESIGN MANUAL
STANDARD DETAILS

TITLE:
PAVEMENT CONSTRUCTION - RECESSED COVER DETAIL

STATUS:	DRAFT	DRAWN	SR
		DESIGNED	-
SCALE:	1:20 [A3]	CHECKED	-
		APPROVED	-
DRAWING NO:	LBS/700/07	REV:	-
DATE DRAWN:	AUGUST 2017	DATE ISSUED:	21 Feb 2019