
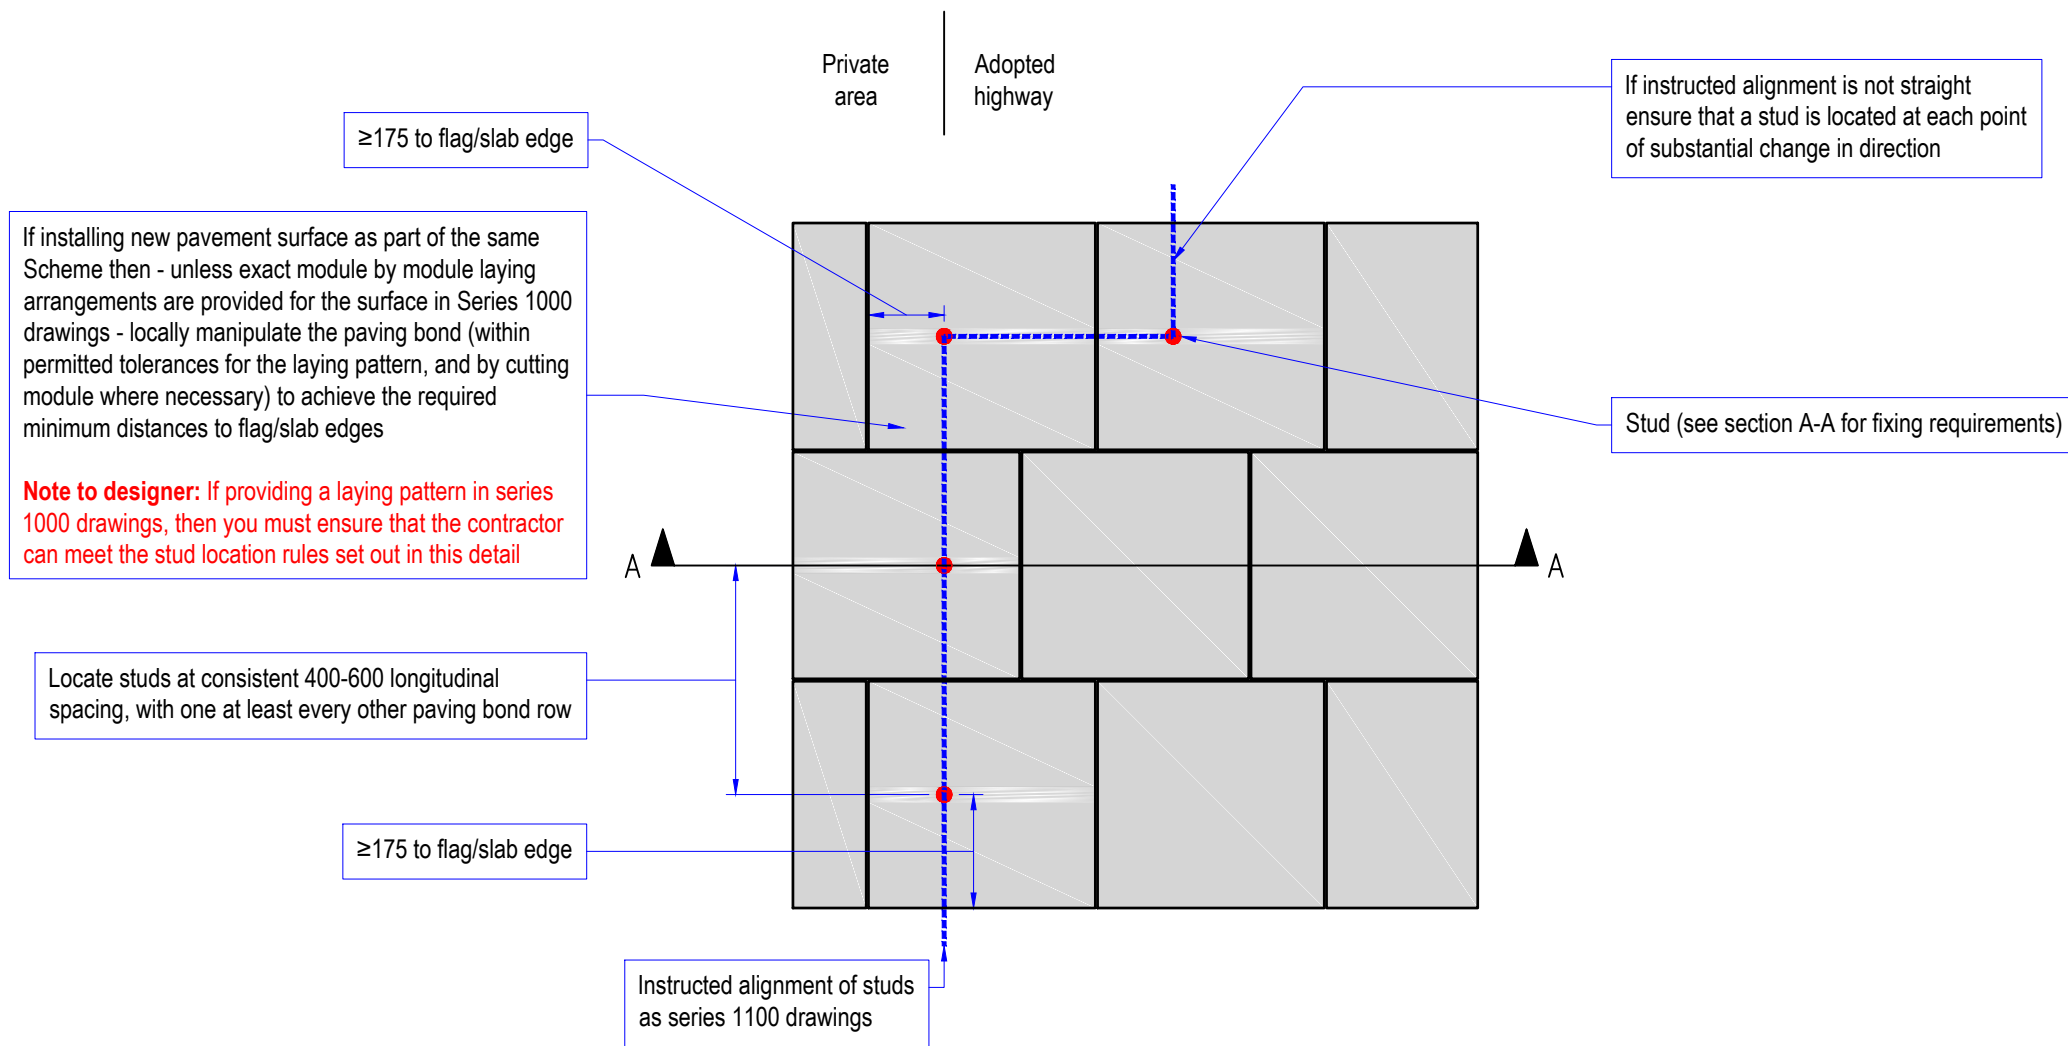


TYPE O - METAL STUD DEMIS LINE TO REAR OF FOOTWAY/CYCLEWAY AT BOUNDARY WITH PRIVATE HARD STANDING

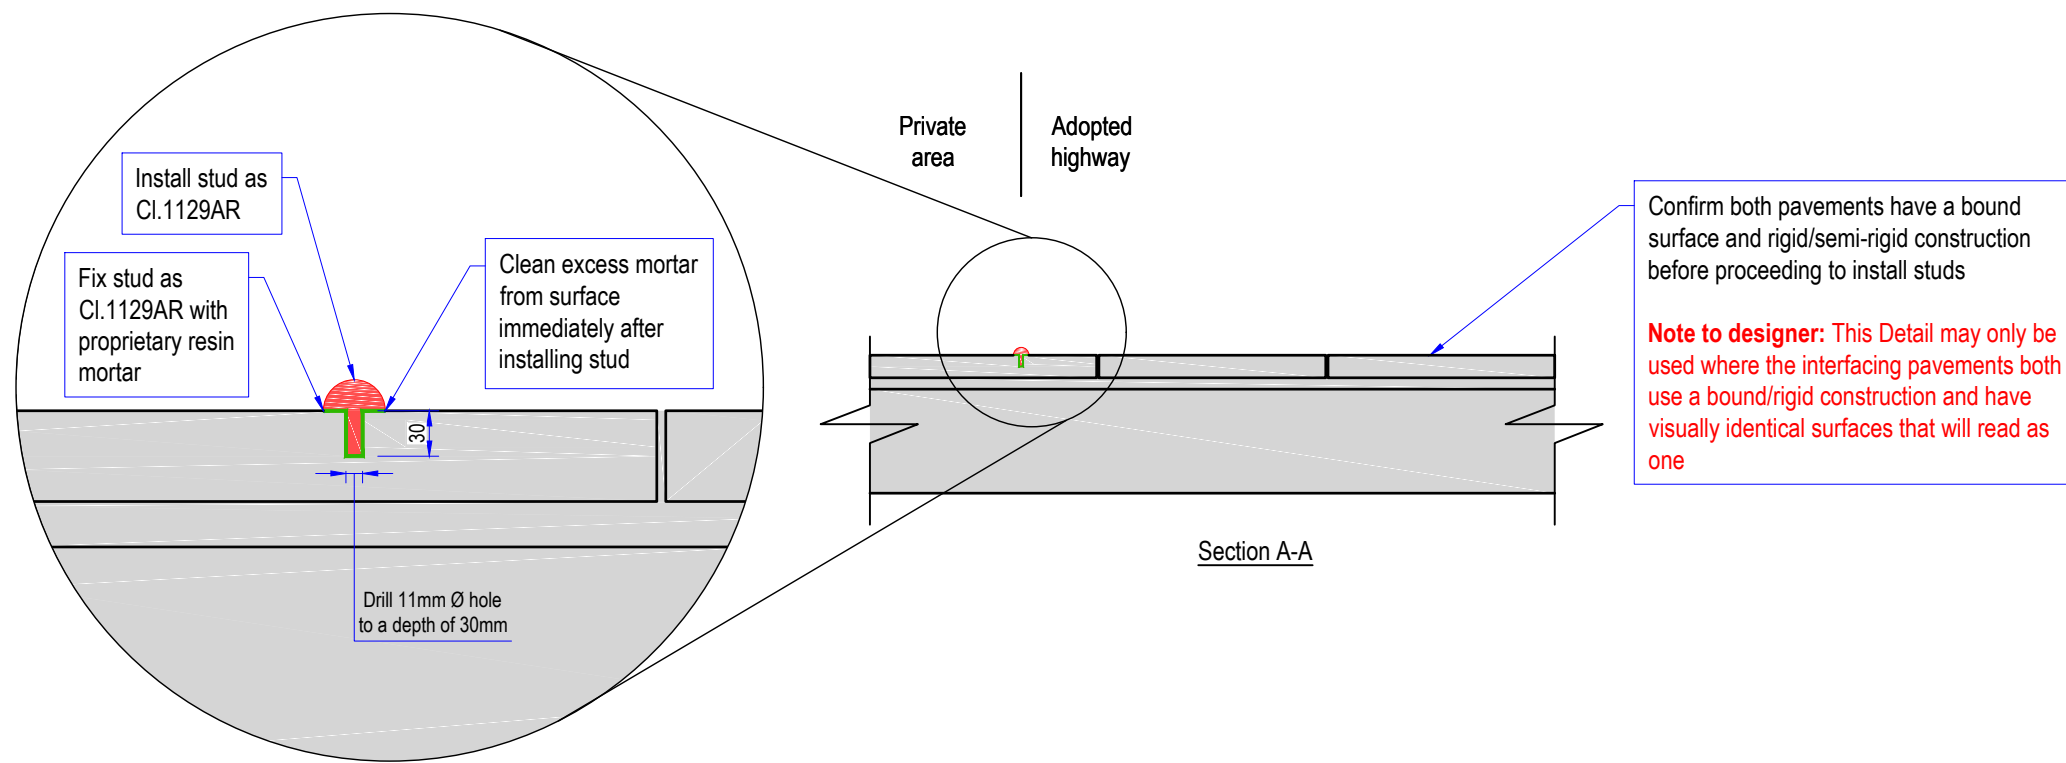

NOTES

1. All dimensions are in millimeters unless otherwise stated.
2. Do not scale from this drawing. Use only written dimensions.
3. All references to Clauses are references to those from the Southwark Highway Specification unless otherwise stated. In the event of any conflict between the drawings and these Clauses, then the Clauses shall prevail. Drawings to be used in conjunction with LBS/1100/01-07.

REV	DATE	REVISION DESCRIPTION / DETAILS	DRN BY	CHKD BY	APRVD BY



PROJECT:
SOUTHWARK STREETSCAPE DESIGN MANUAL STANDARD DETAILS

TITLE:
FOOTINGS FOR EDGE RESTRAINTS
TYPE O - METAL STUD DEMIS LINE TO REAR OF FOOTWAY / CYCLEWAY AT BOUNDARY WITH PRIVATE HARD STANDING

STATUS: DRAFT

DRAWN	DR
DESIGNED	DR
CHECKED	DR
APPROVED	DR

SCALE: 1:10 @ A3

DRAWING NO: LBS/1100/31

DATE DRAWN: JULY 2017 DATE ISSUED: 28 Feb 2019