



Aerial View



Existing Massing



Impression from East Dulwich Grove with trees & Gatehouse faded



Site Elevation - South East - East Dulwich Grove Elevation Beyond Trees







Site Section - South West - East Dulwich Grove to Railway



Jarvis Road Entrance



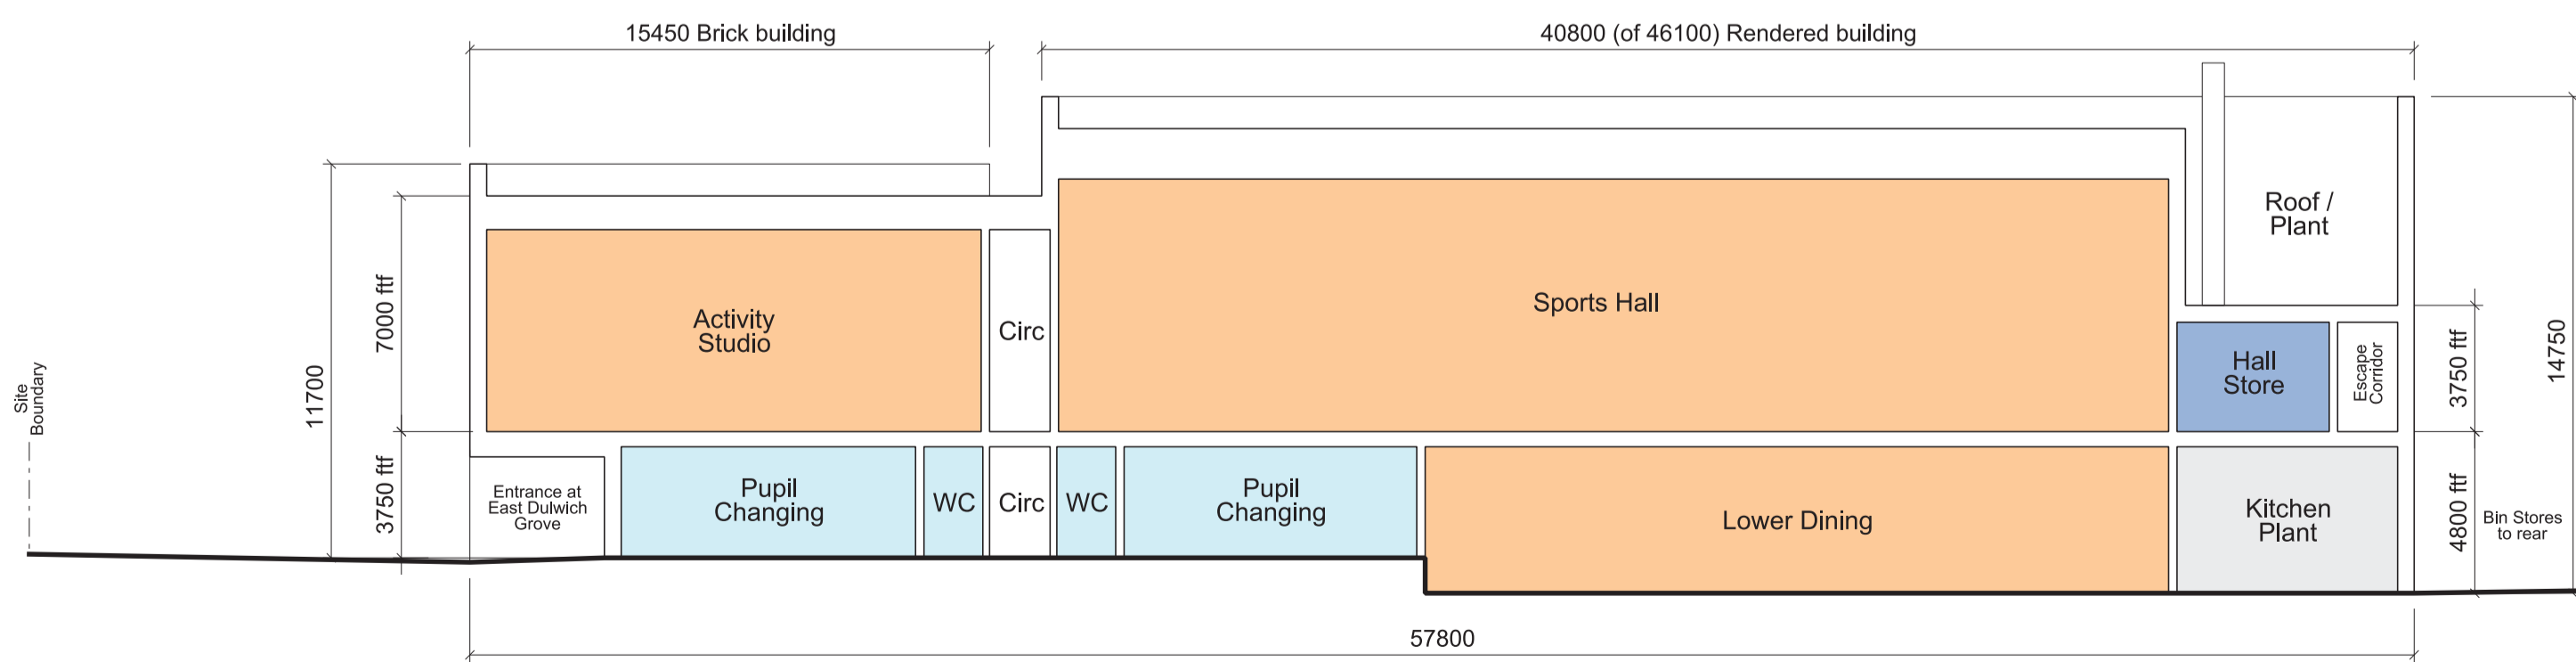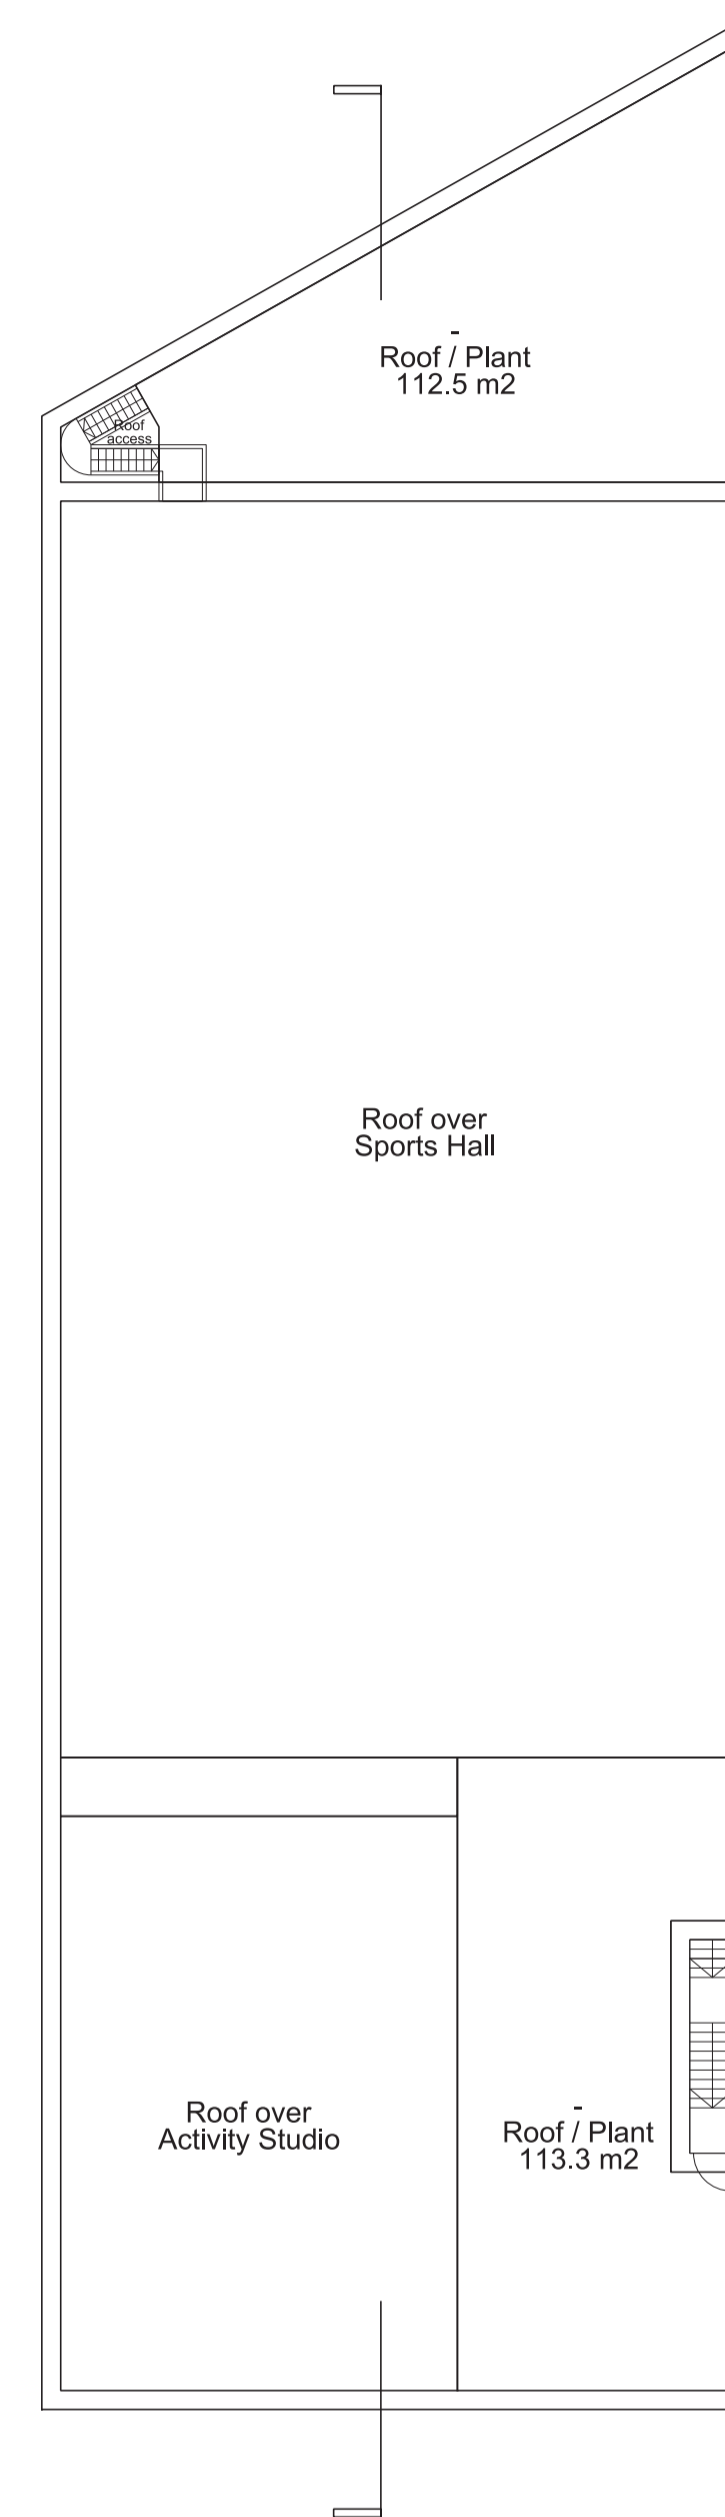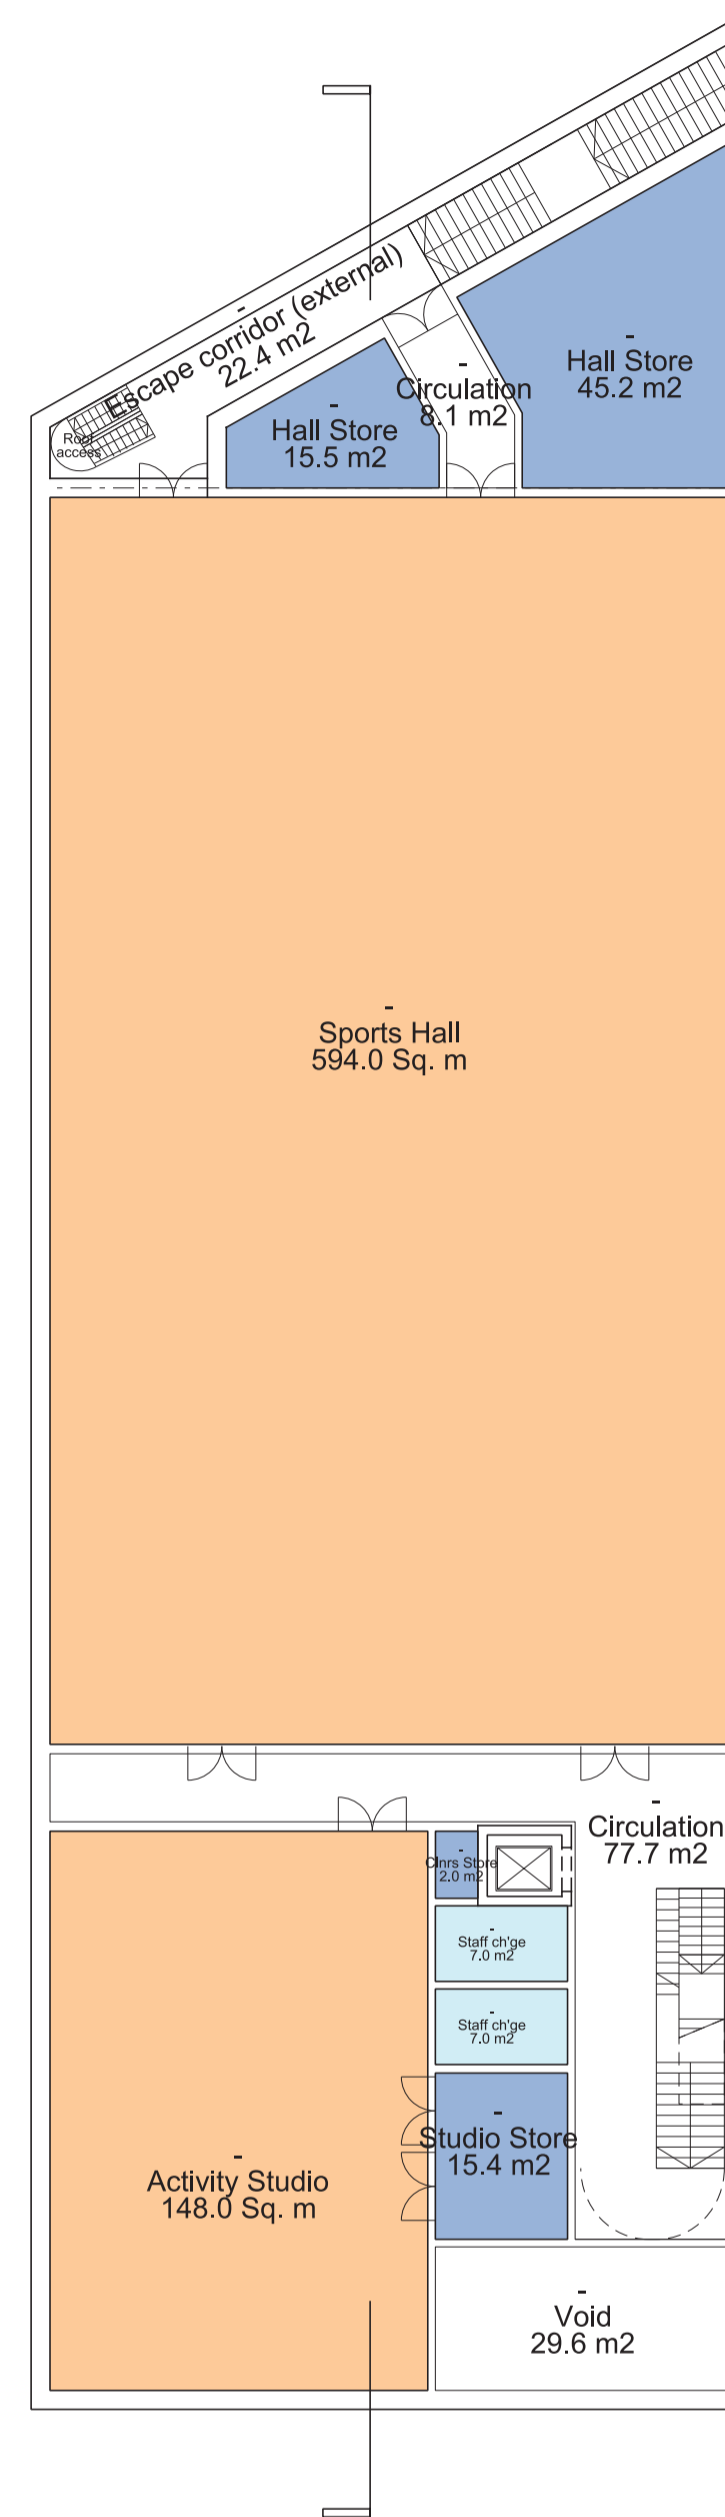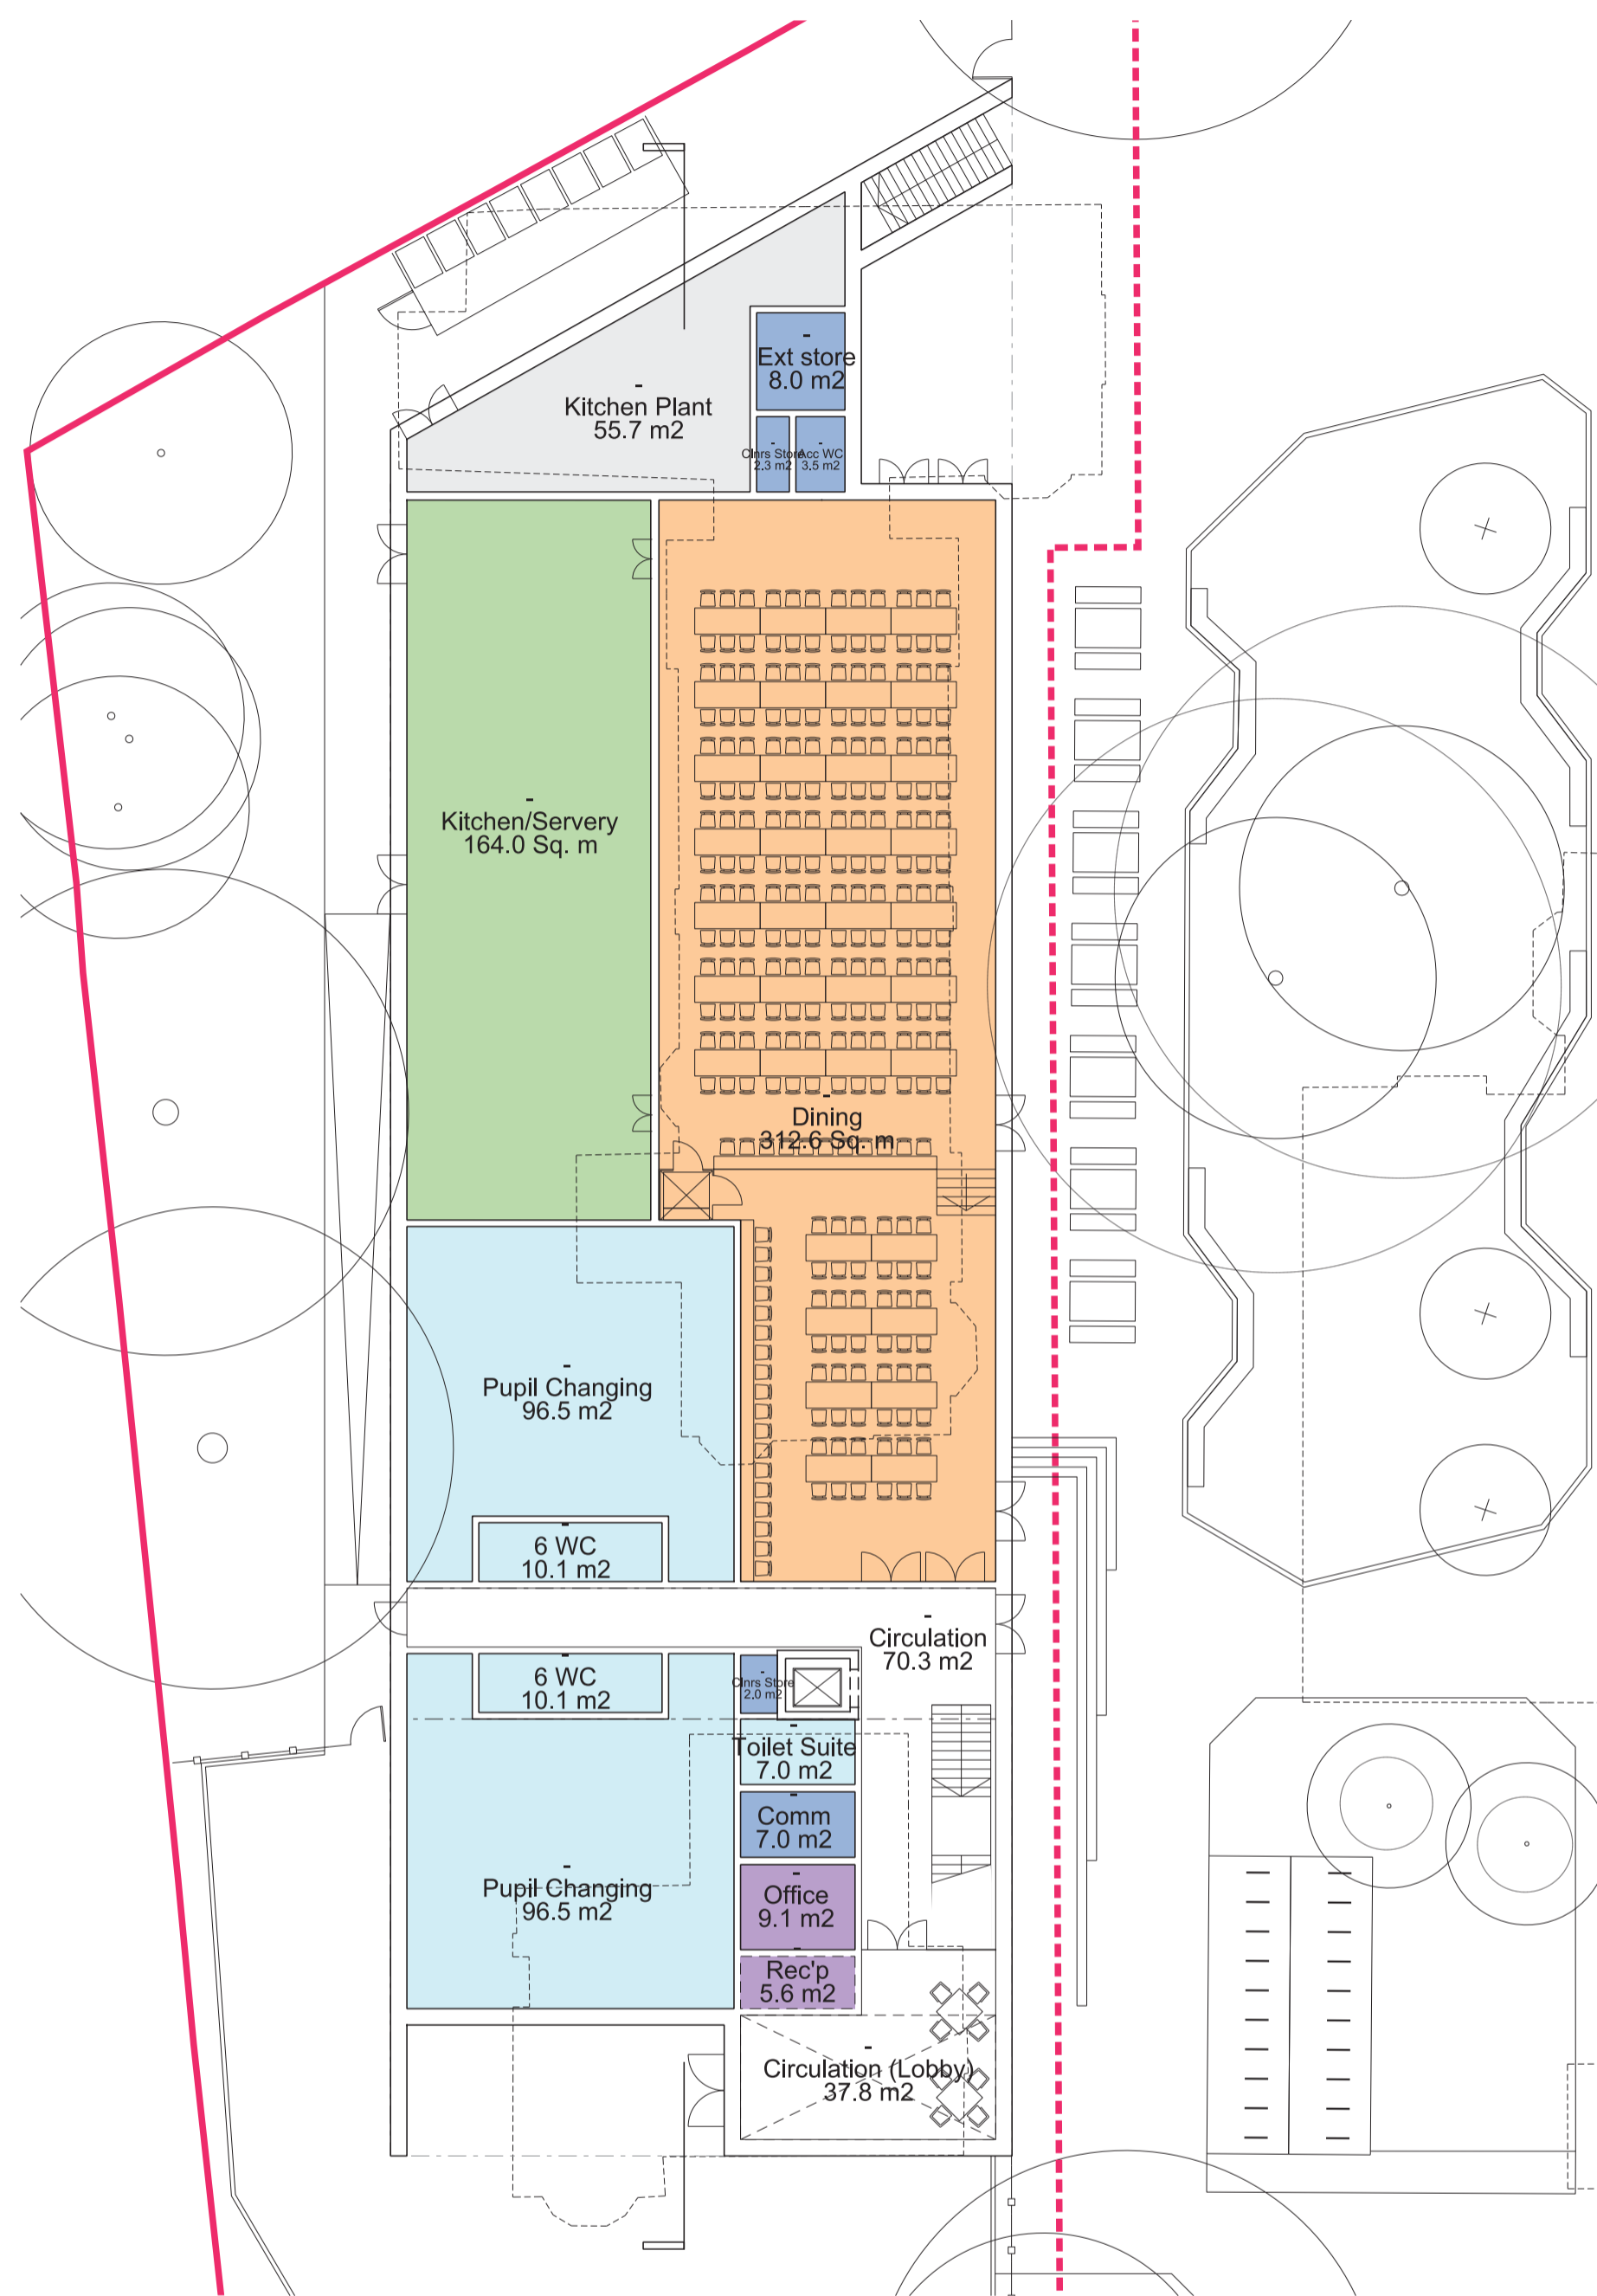

Impression from East Dulwich Grove looking north-east with existing trees faded




Impression from East Dulwich Grove looking west with existing trees faded



Impression from pathway approach from Building B



Impression from St Barnabas Close with existing trees faded

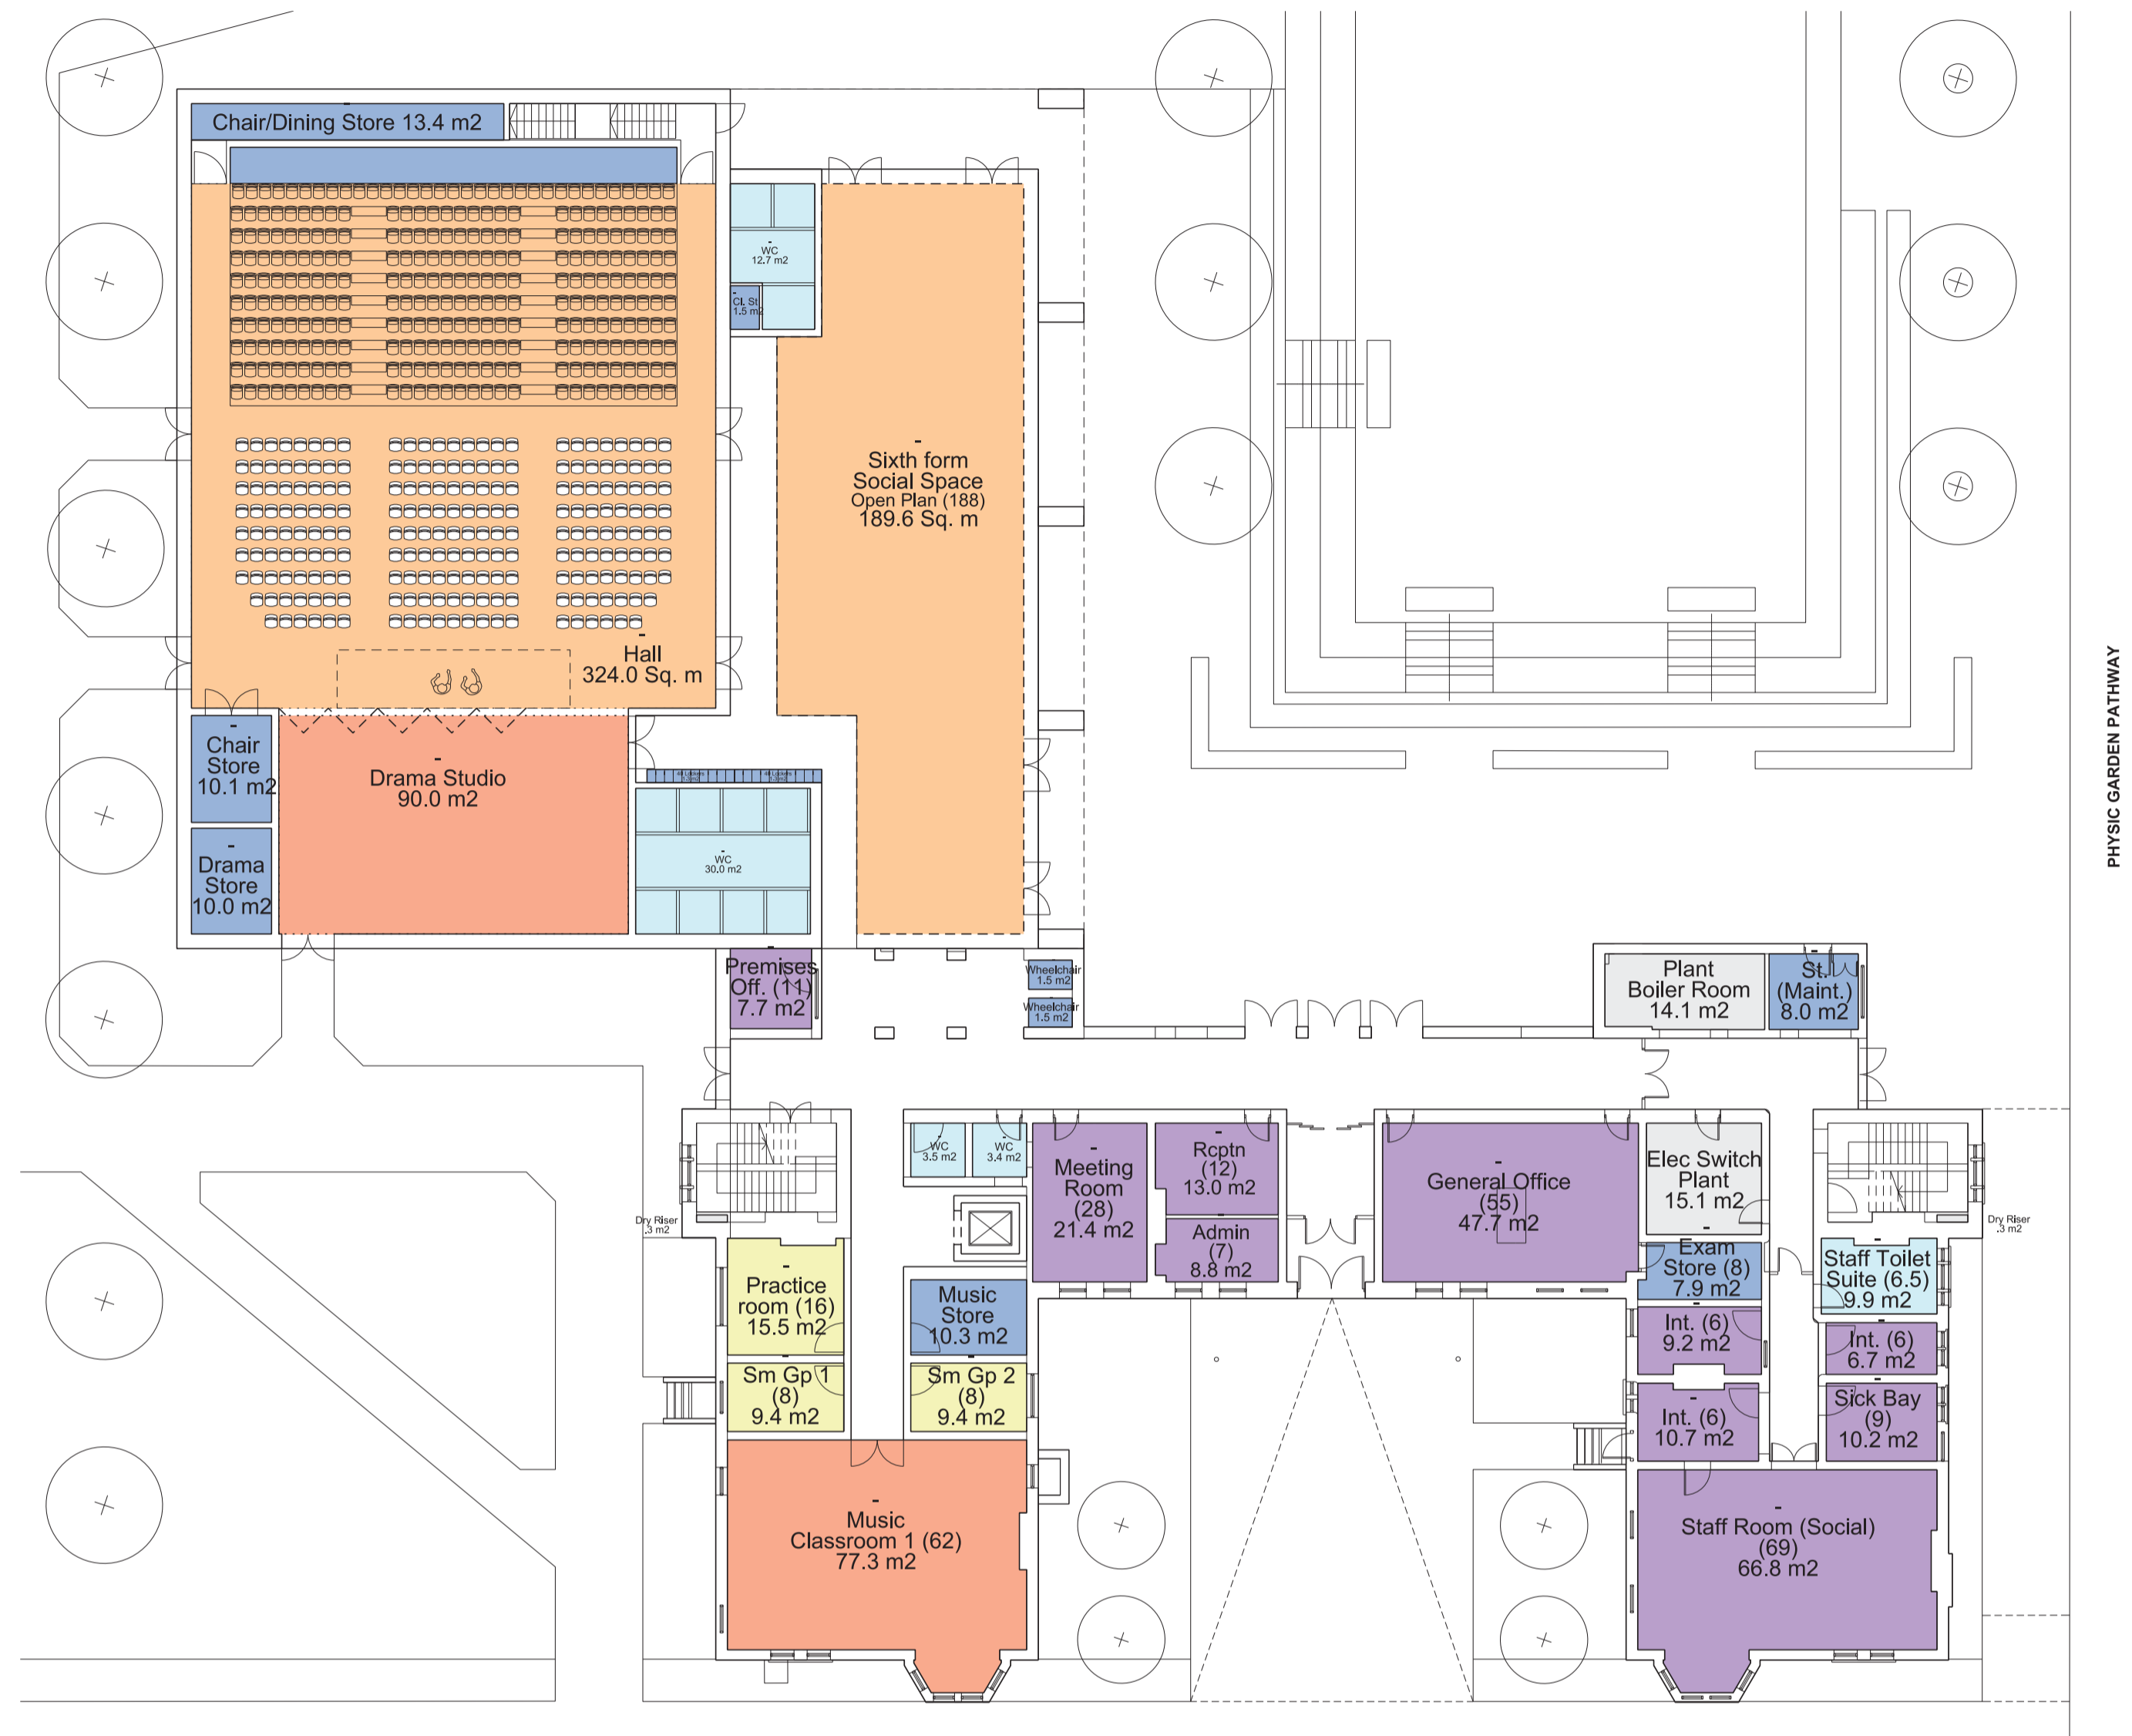


Proposed Ground Floor Plan



Proposed View from East Dulwich Grove



Proposed First Floor Plan

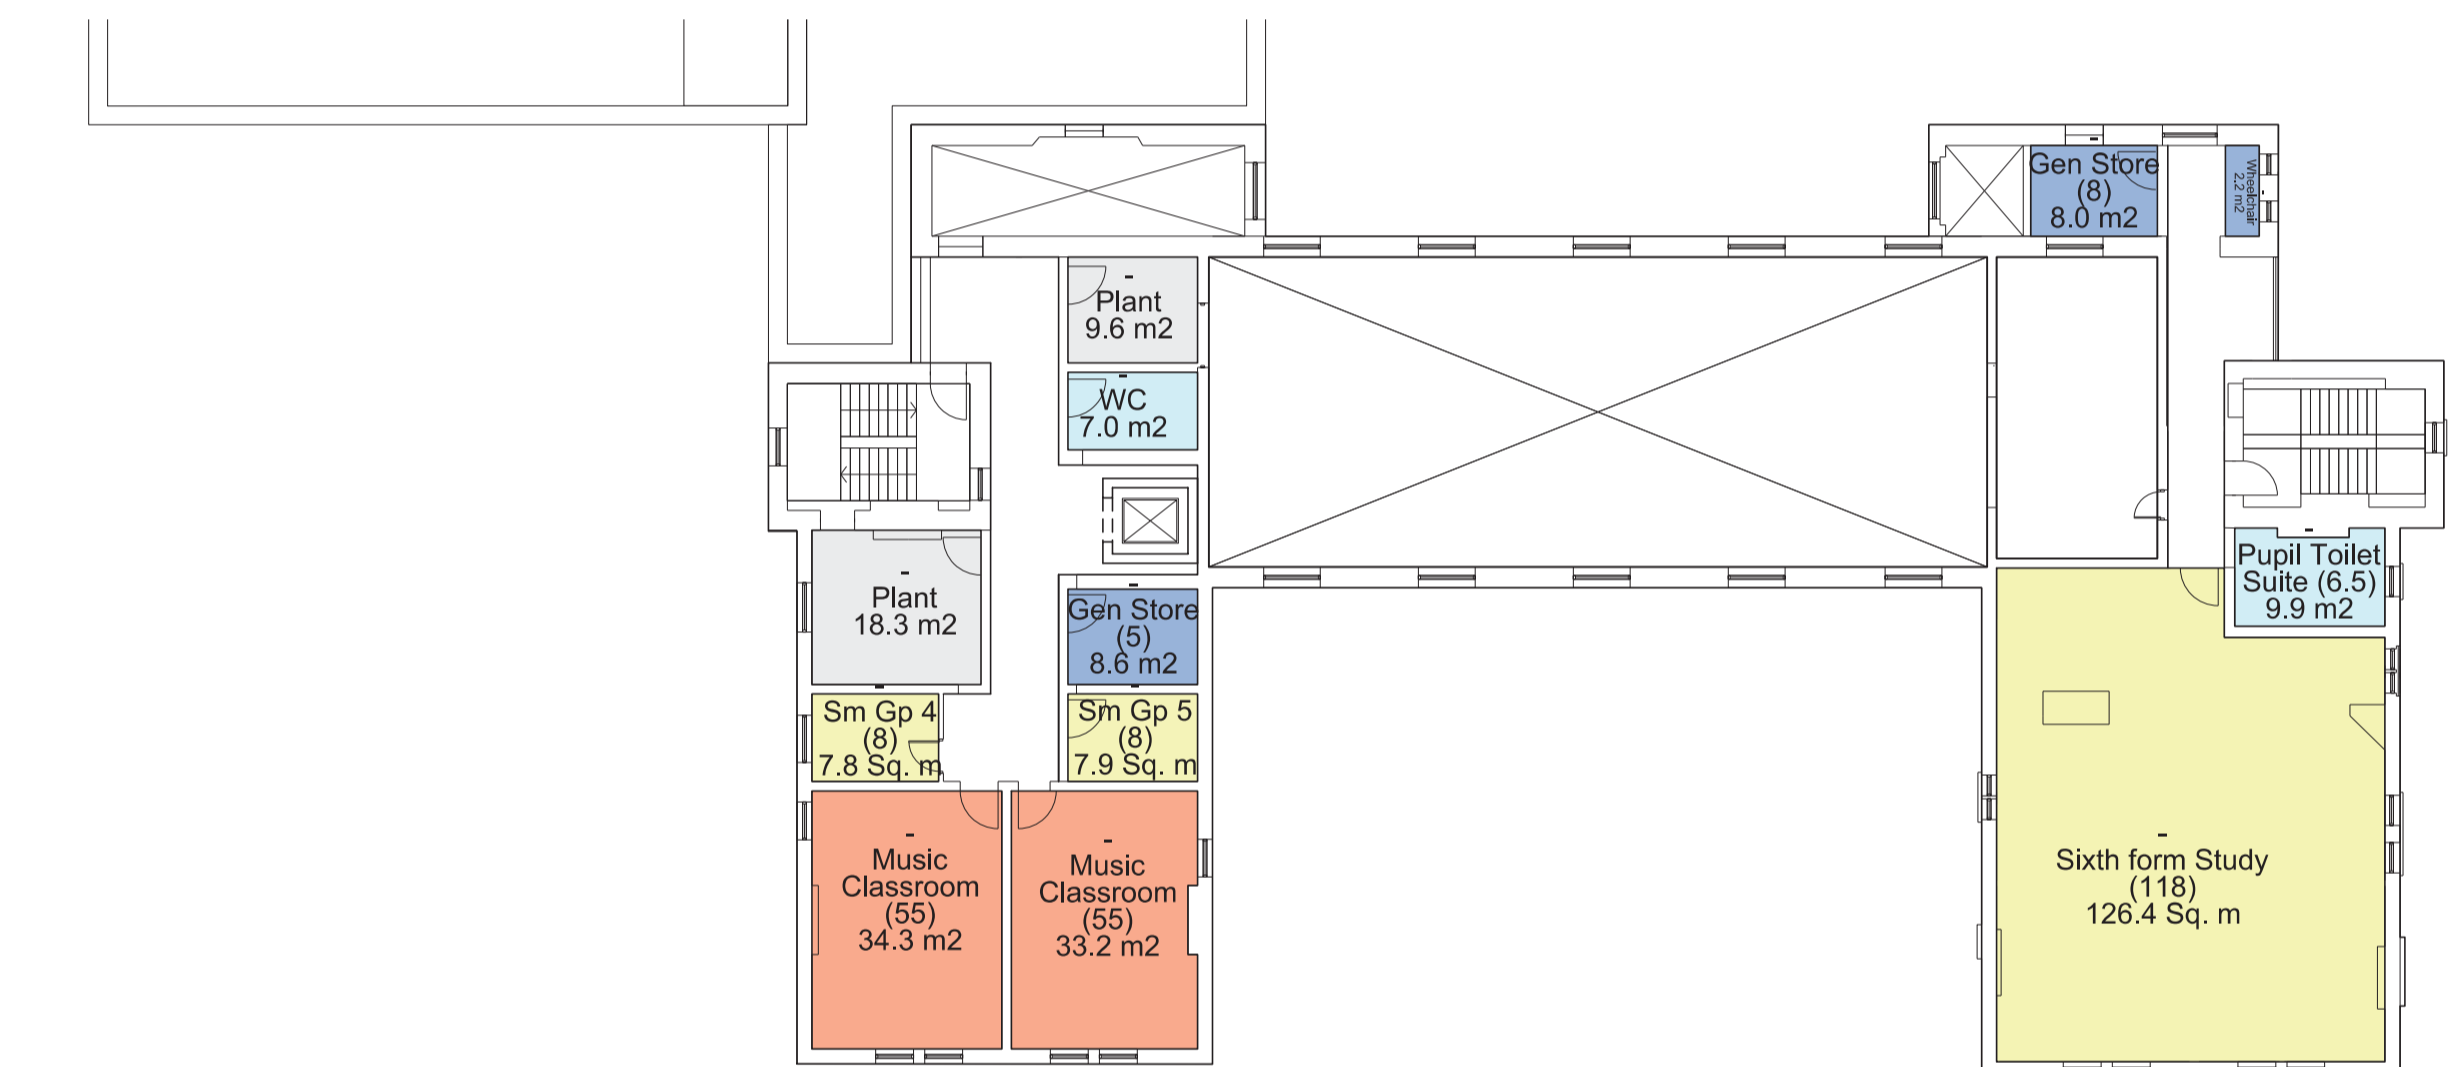

Proposed Second Floor Plan



Proposed View from Buildings A+B




Existing Site Materials




Metals





Renders

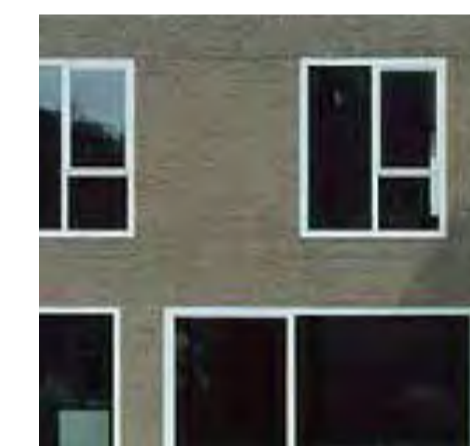

Windows, Frames, Reveals

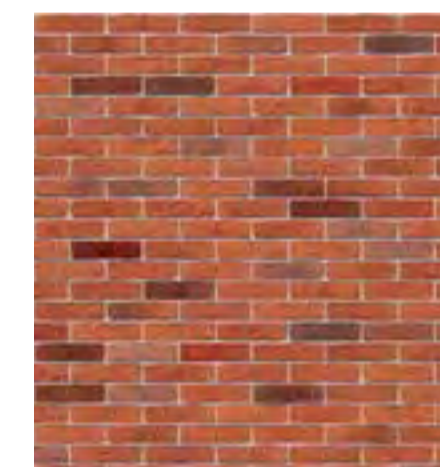

Brick

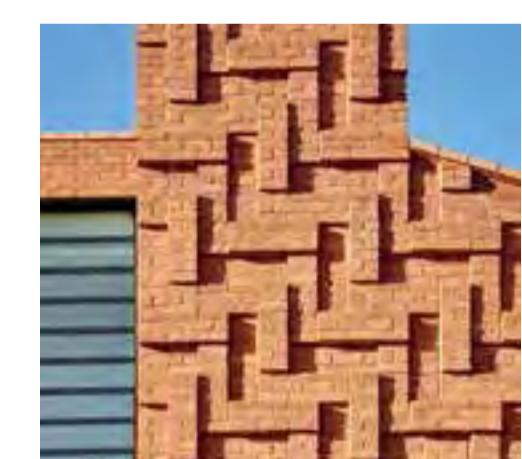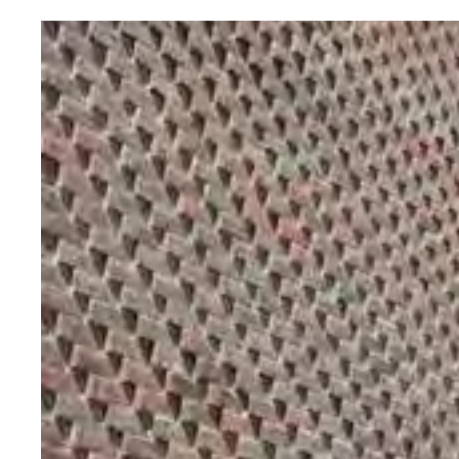

Brick Detailing

Referencing Existing Materials



Building A+B - General Teaching



Building C - Sports and Dining



Building D - Main Hall and Sixth Form