
TYPE B - DROPPED KERBS

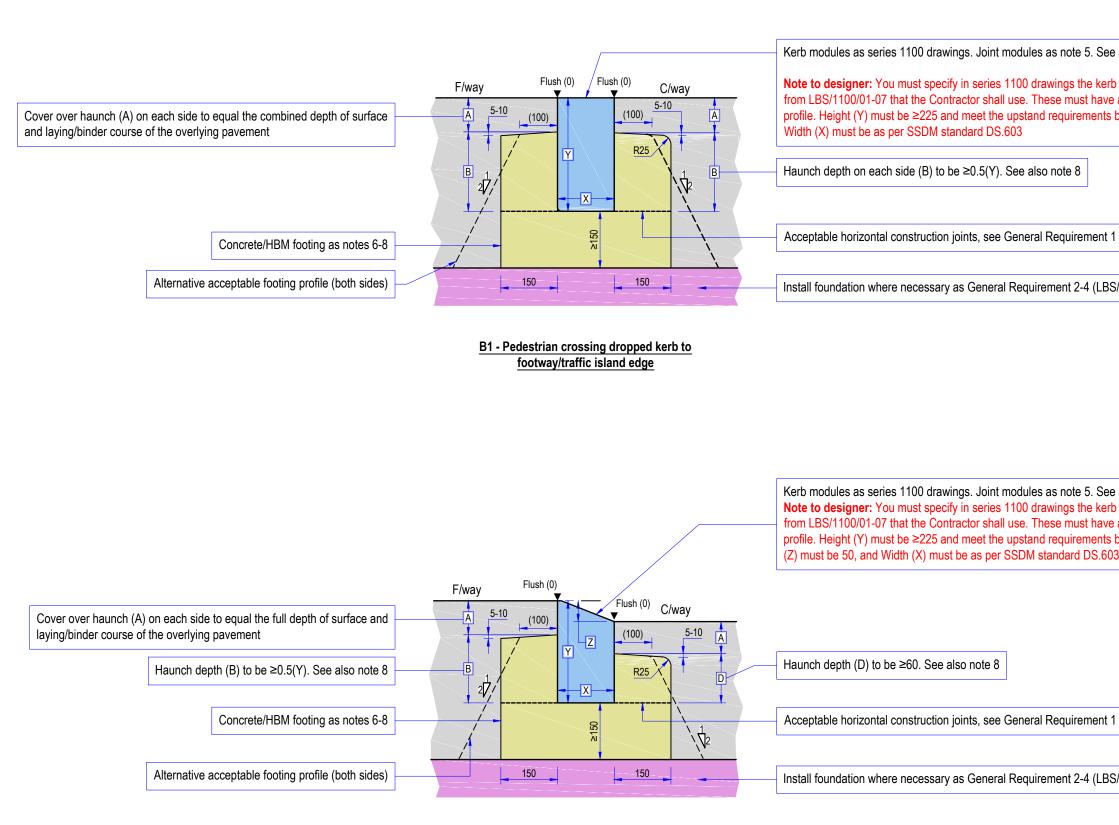

B2 - Service access or cycle access dropped kerb to footway/traffic island edge

-CONSUMER RECYCLED CONTENT PAPER	
e also note 9 b modules e a Type 0 below. 1 (LBS/1100/09) S/1100/09-10)	NOTES 1. All dimensions are in millimetres unless otherwise stated. 2. Do not scale from this drawing. Use only written dimensions. 3. All references to Clauses are references to those from the Southwark Highway Specification unless otherwise stated. In the event of any conflict between the drawings and these Clauses, then the Clauses shall prevail Drawings to be used in conjunction with LBS/1100/01-07. 4. Kerbs and footings shall be laid as CI.1101SR and CI.1112AR. 5. Kerbs shall be 6-12mm jointed using J-MWK6 mortar as CI.1101AR. 6. Footings/beams/haunching shall be either concrete as CI.1001, ancillary concrete as CI.2602 or a CBGM as series 800 Clauses. In any instance the minimum compressive strength class shall be C16/20. Formwork and shuttering shall be used in all instances to make efficient use of these materials and to achieve required profiles. 7. Movement joints shall be provided through footings/beams/haunching as CI.1101SR. 8. If a horizontal construction joint is introduced then the depth of haunch above this shall be ≥100. 9. All kerb faces that will be in contact with concrete or bedding/jointing mortar that forms part of their footing shall be treated with a 1-2mm thickness of 'Tuffbond' by Steintec (or similar approved by the Employer) immediately before installation. 10. Alternative footing profiles (Genera Arrangement 1) not to be used if reinforcement is incorporated into details.
e also note 9. b modules e a Type 2 below. Batter 3	
	REV DATE REVISION DESCRIPTION / DETAILS DRN BY BY BY
	Southwark
1 (LBS/1100/08)	southwark.gov.uk
	160 TOOLEY STREET LONDON SE1P 5LX
S/1100/08-09)	PROJECT: SOUTHWARK STREETSCAPE DESIGN MANUAL STANDARD DETAILS
	TITLE: FOOTINGS FOR EDGE RESTRAINTS TYPE B - DROPPED KERBS
	STATUS: DRAFT DRAWN OM DESIGNED OM
	SCALE: 1:10 @ A3 CHECKED DR
	DRAWING NO: REV:
	LBS/1100/12 -
	JUNE 2017 DATE ISSUED: 25 Feb 2019

PRINTED ON ___% POST